



WEATHERBOND EPDM

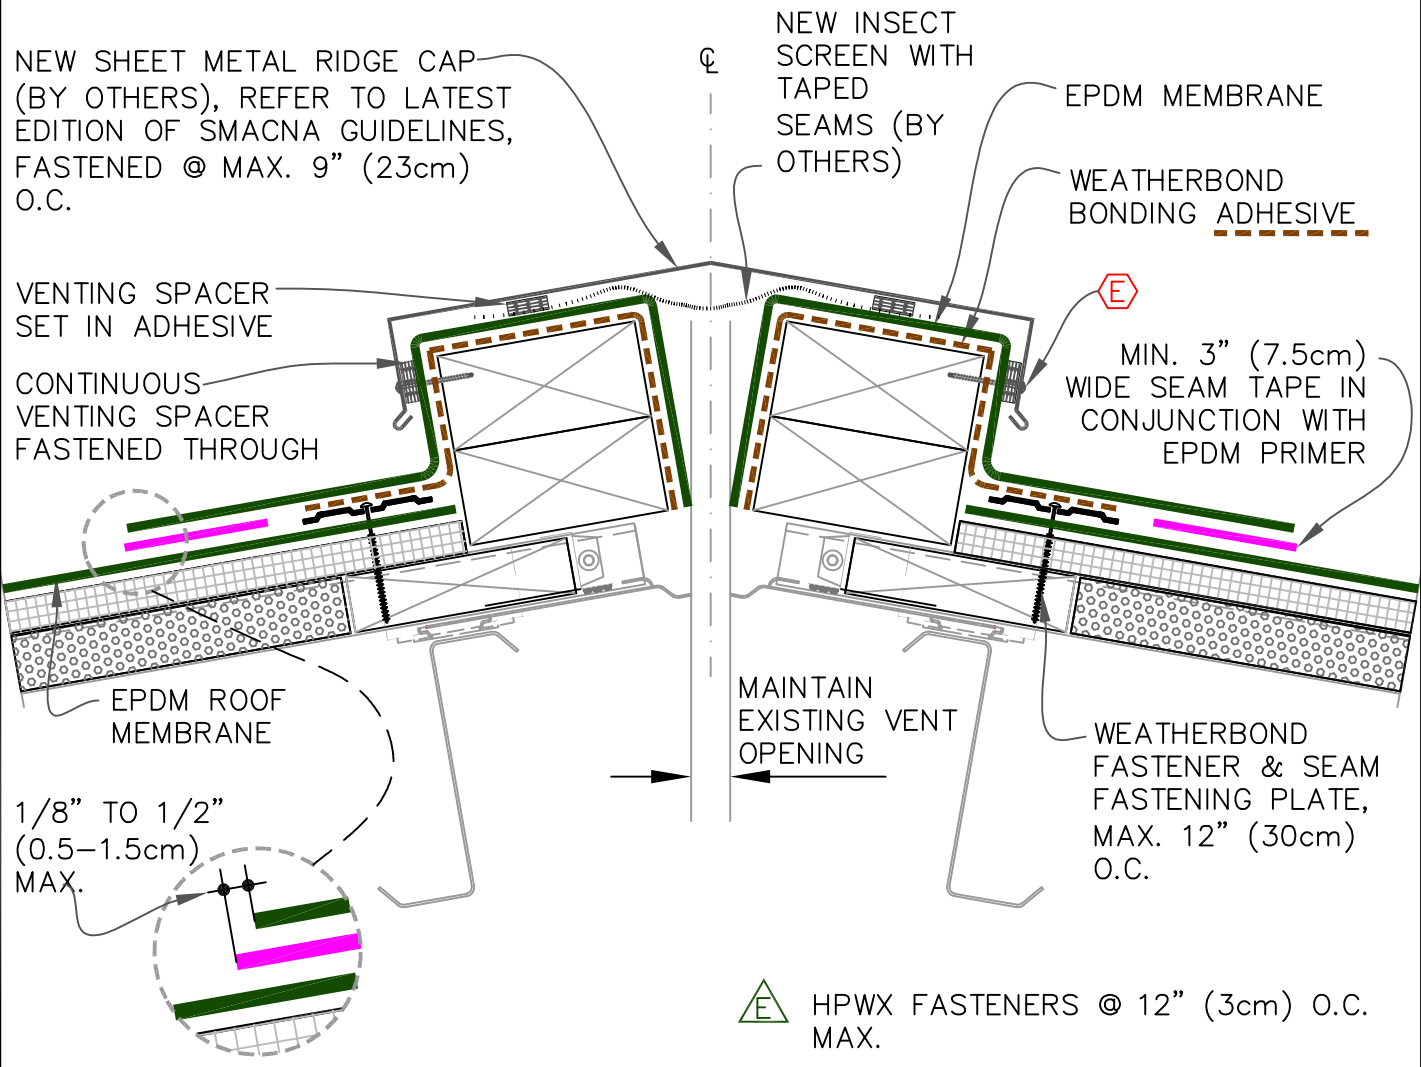

△ HPWX FASTENERS @ 12" (3cm) O.C. MAX.

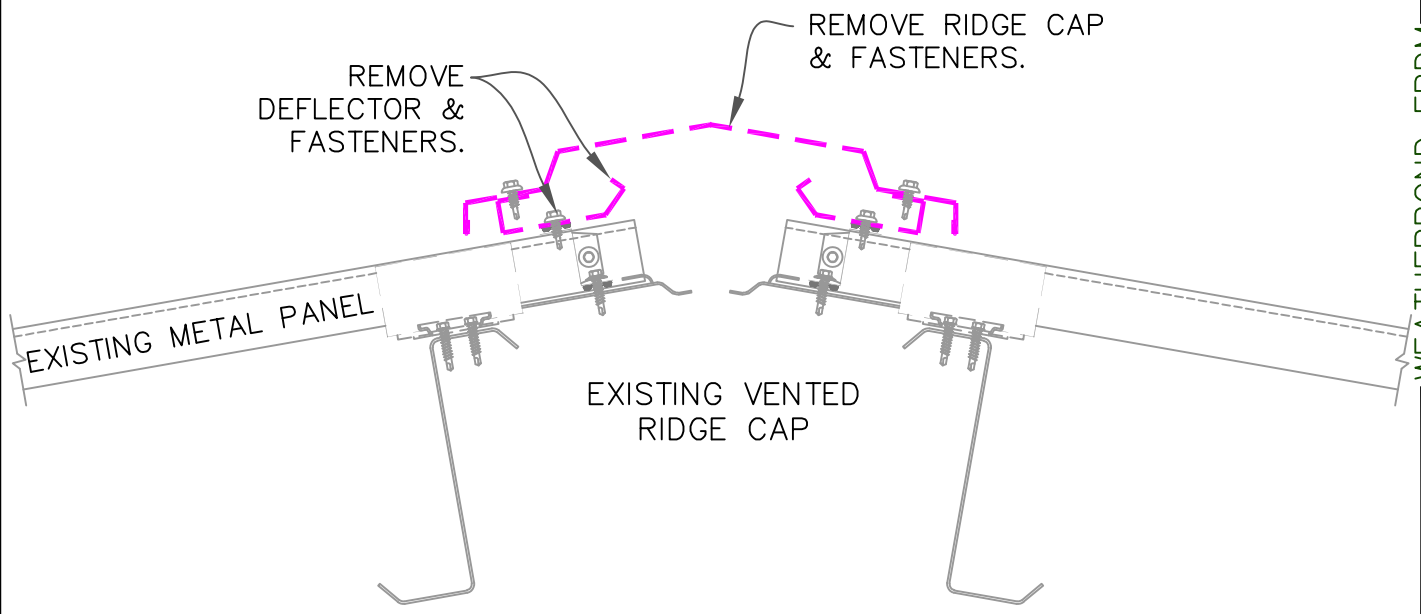

ROOF RIDGE VENTED

	● HIGH DENSITY RECOVER BOARD
	● IN-FILL INSULATION
△	● SEE NOTE(S)

METAL RETROFIT
MR | E22.2