



SECTION A  
SEE BELOW

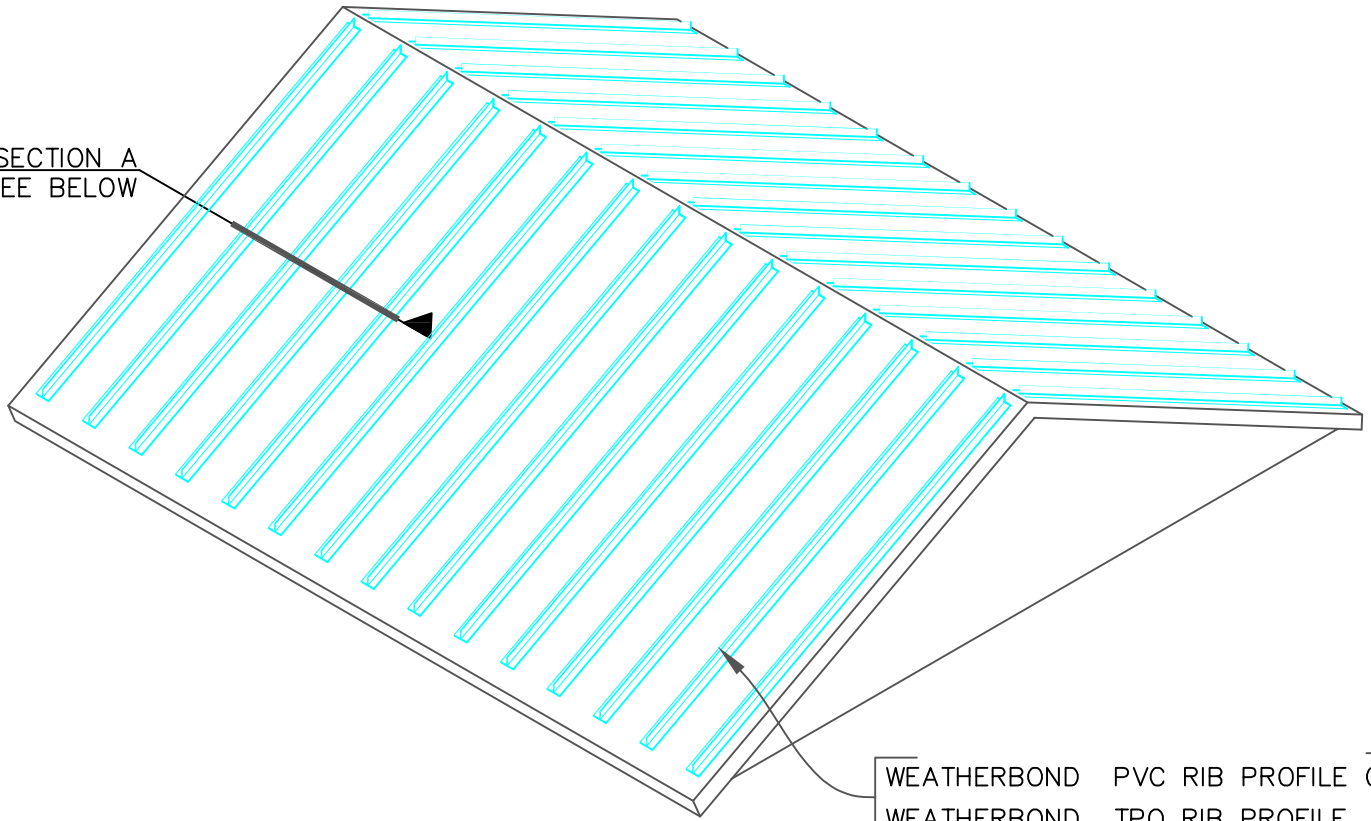

WEATHERBOND PVC RIB PROFILE OR  
WEATHERBOND TPO RIB PROFILE

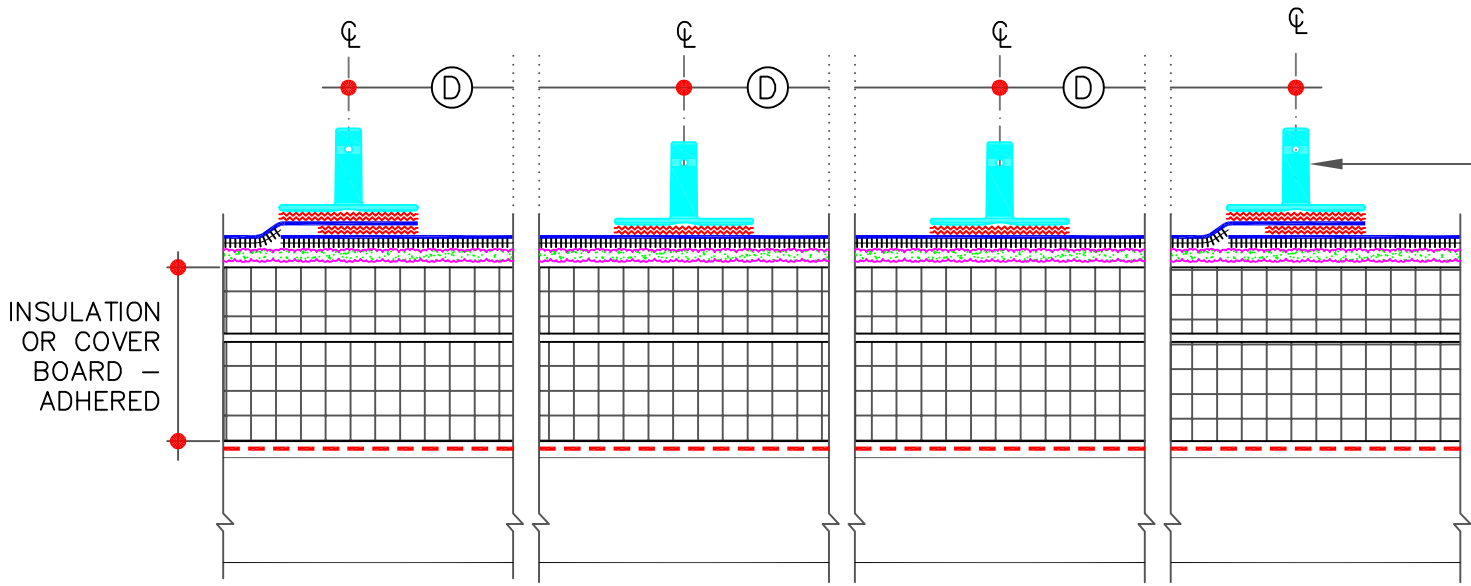


INSULATION  
OR COVER  
BOARD —  
ADHERED

SECTION A: PVC/TPO RIB PROFILE

- HOT AIR WELD  
(REFER TO SPECS)
- AIR/VAPOR BARRIER  
(WHERE REQUIRED)

RIB PROFILE DIMENSIONS		
	INCH	mm
(A)	1-3/4"	4.5
(B)	1-1/4"	3
(C)	1/2"	1
(D)	VARIES	

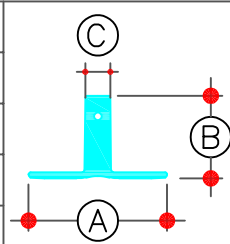


SIMULATION OF METAL  
ROOF IN THERMOPLASTIC  
MEMBRANES

- WEATHERBOND FLEECE MEMBRANE
- FLEXIBLE DASH
- APPROVED SUBSTRATE
- SEE NOTE(S)

THERMOPLASTIC  
WEATHERBOND  
FLEECE ADHERED  
**WBF-25.1**